
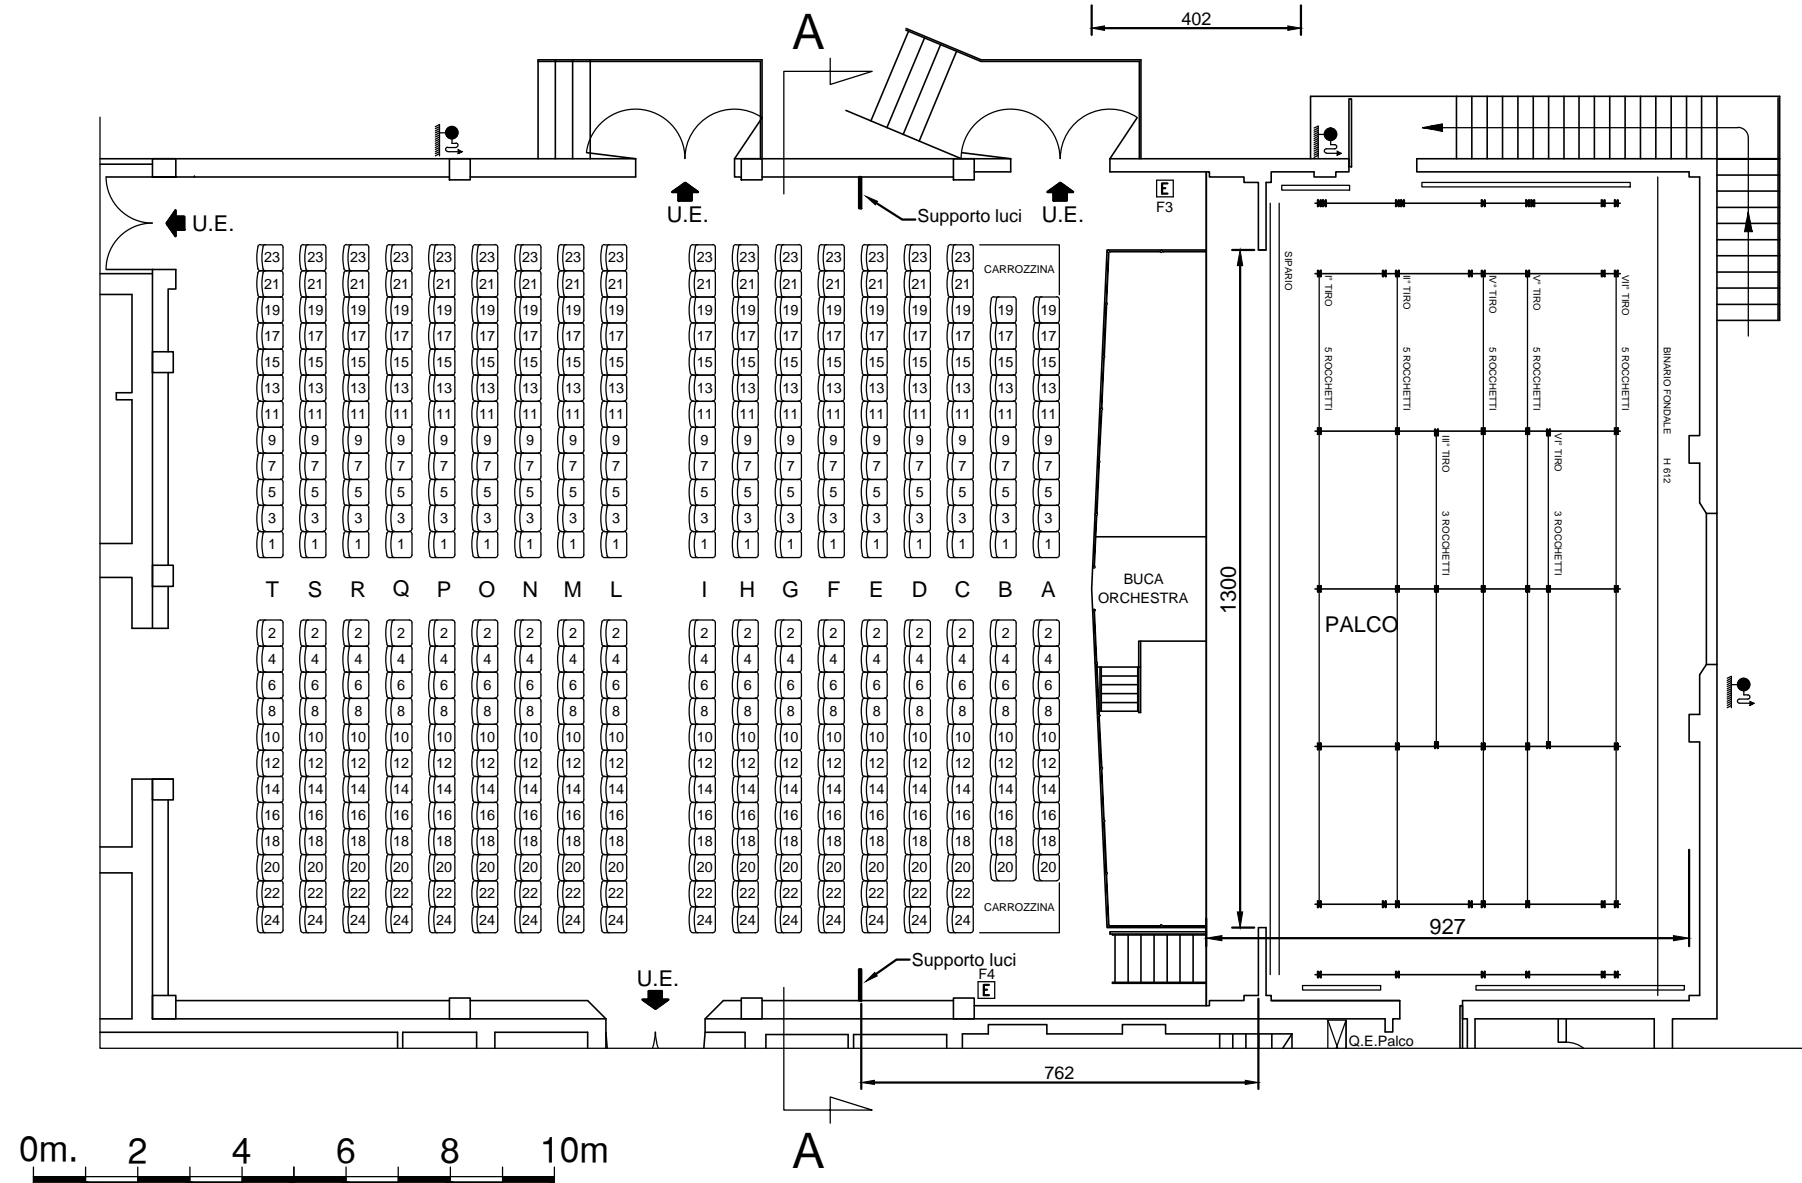


Teatro Maiolati Spontini

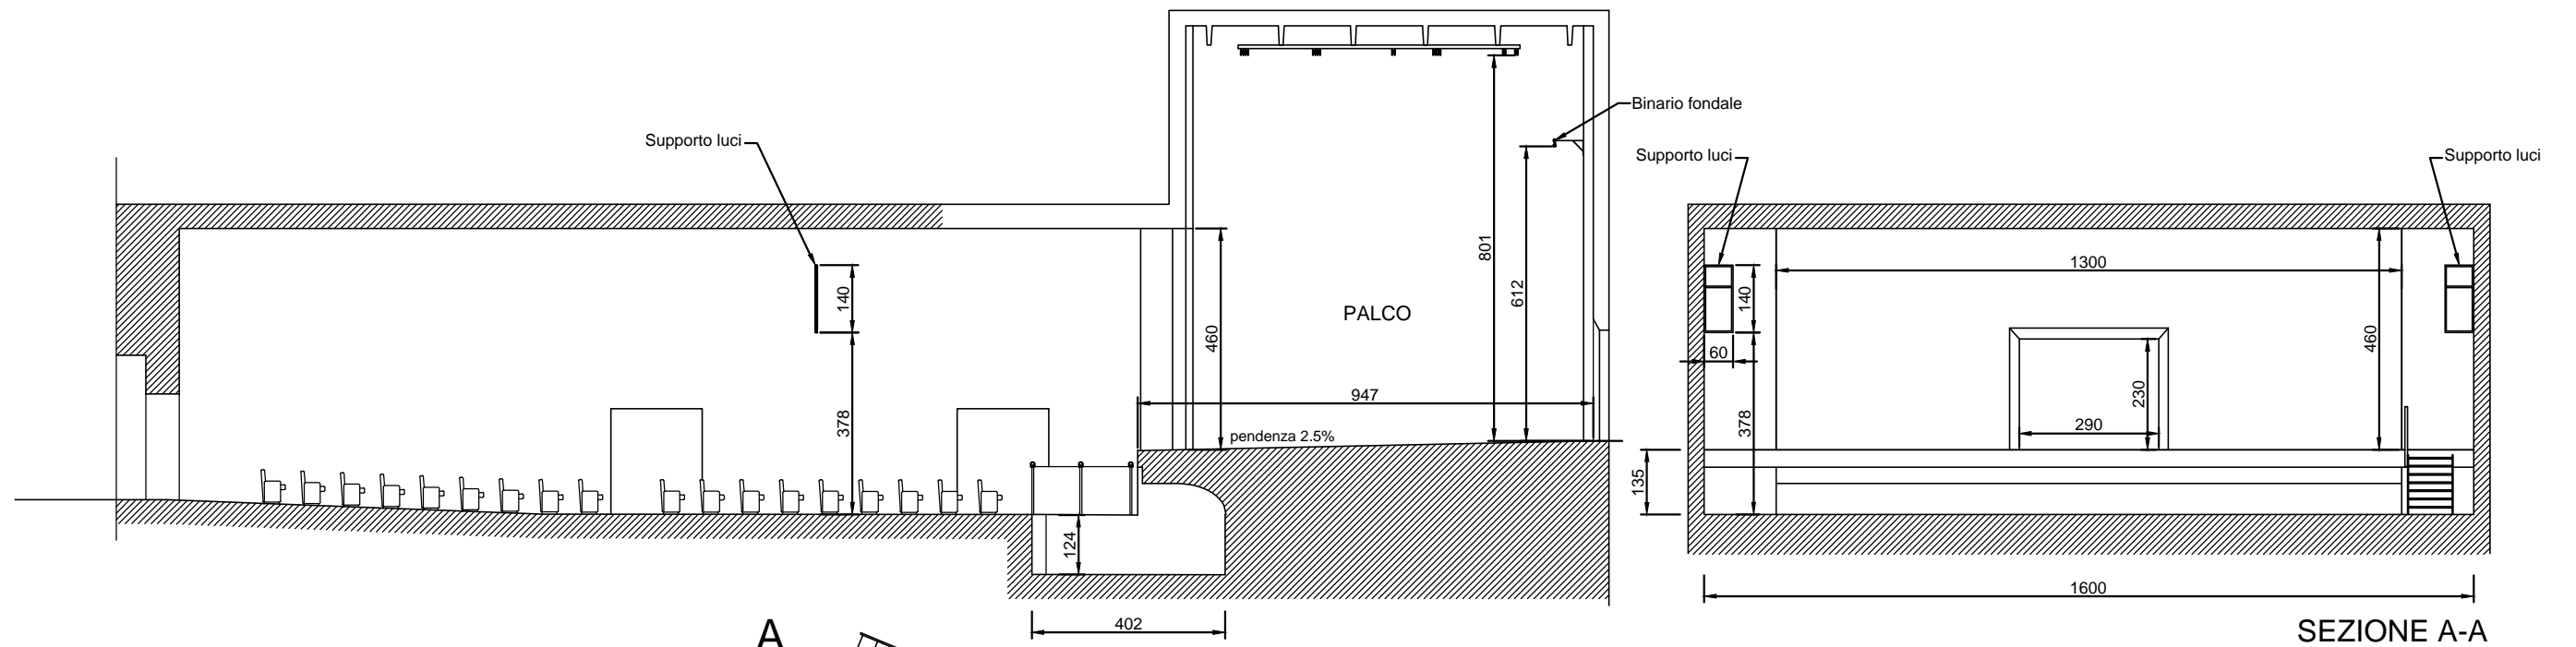

Dettaglio sala

1:200

Tav. 02 rev. 16.06.06

dwg SET AGENCY